


AQUA-BASE YC
 OPTION FLUSHING
OPTION FLUSHING
 OPCIÓN FLUSHING

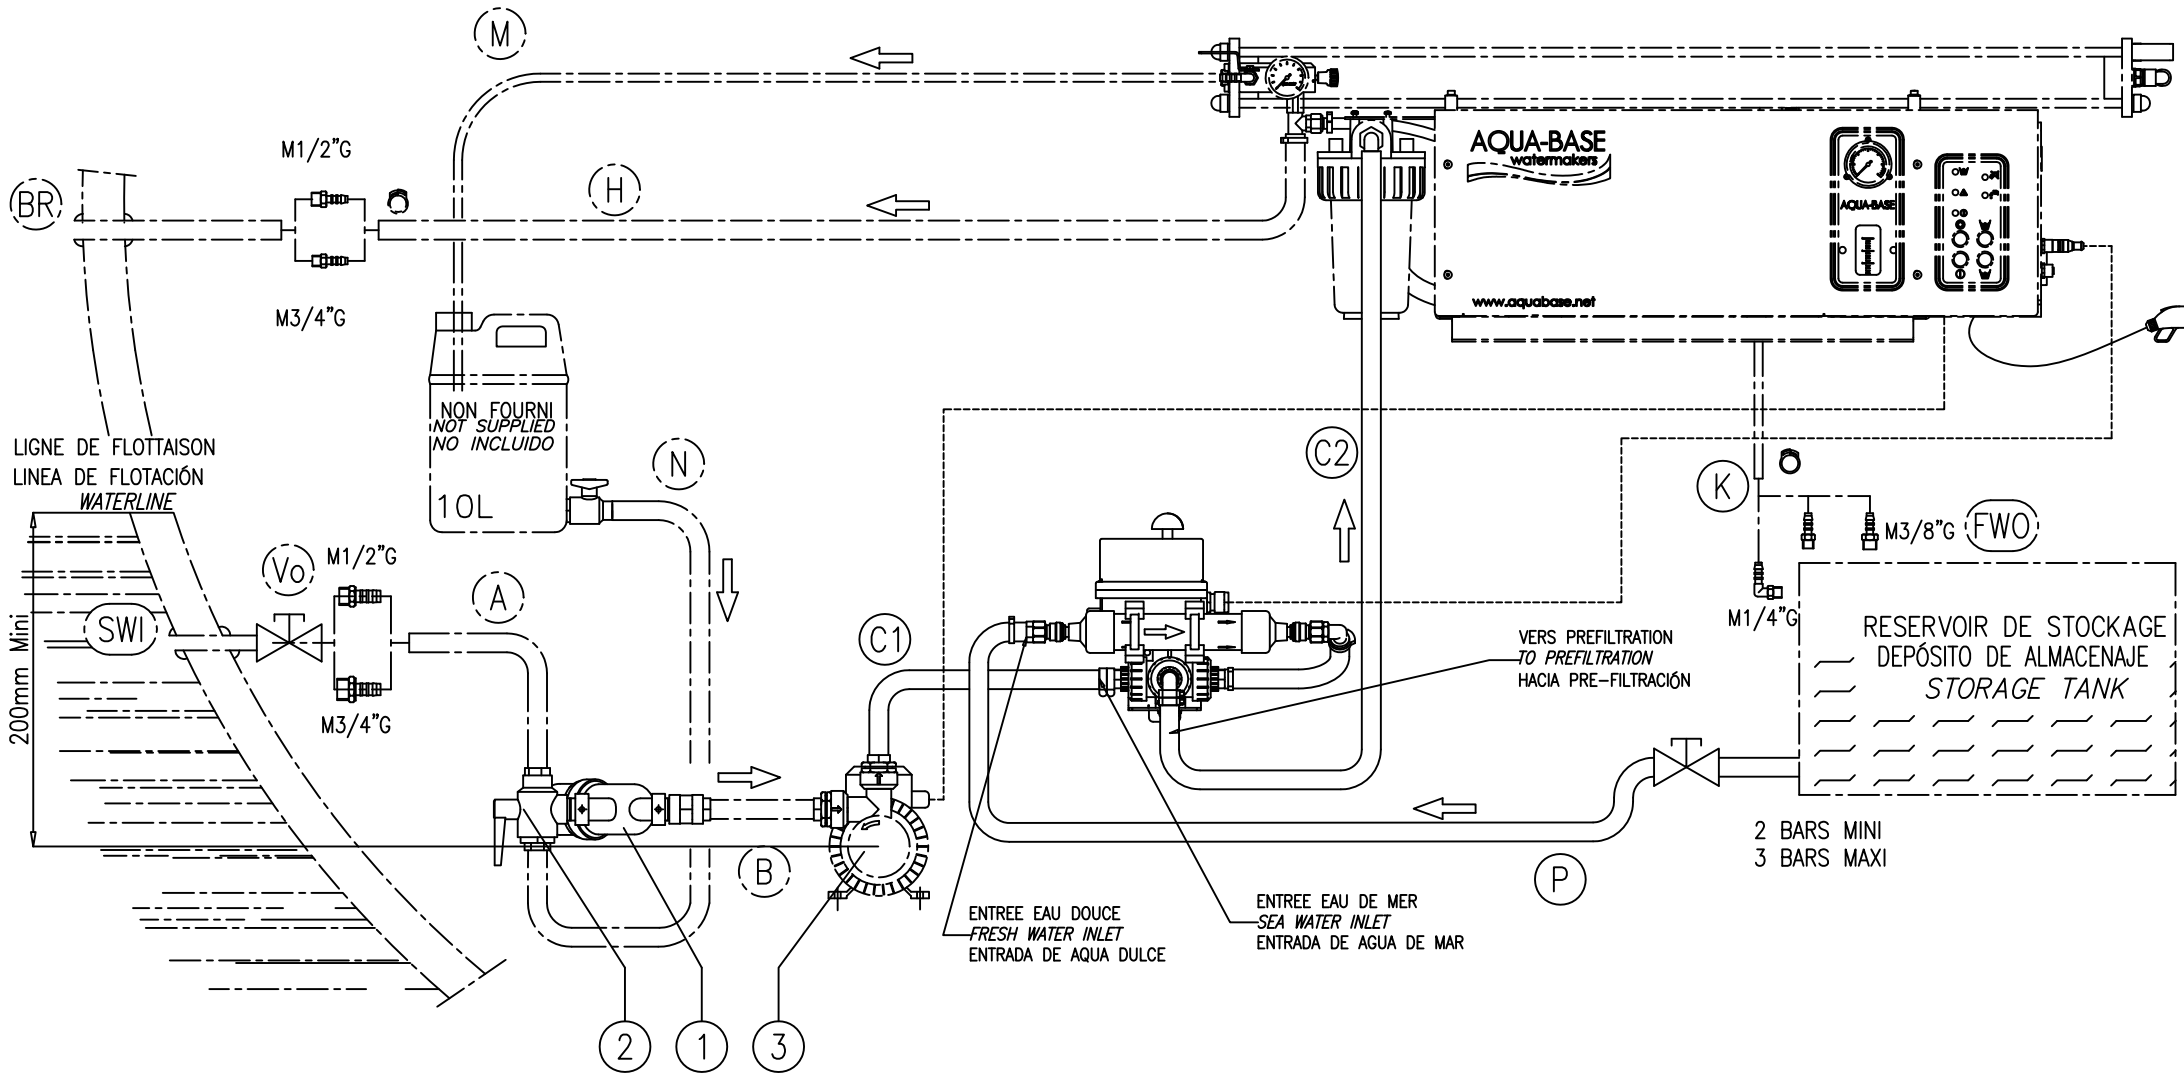

INSTALLATION RINCAGE AQUA-BASE Y	
FLUSHING SETTING-UP AQUA-BASE Y	31.03.06
INSTALACIÓN FLUSHING AQUA-BASE Y	103201 05 B